




LAYOUT PLAN

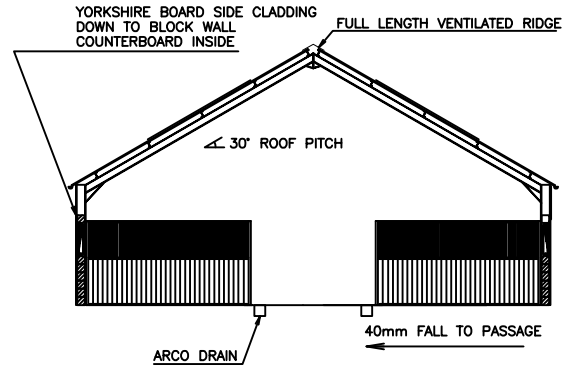

TYPICAL SECTION

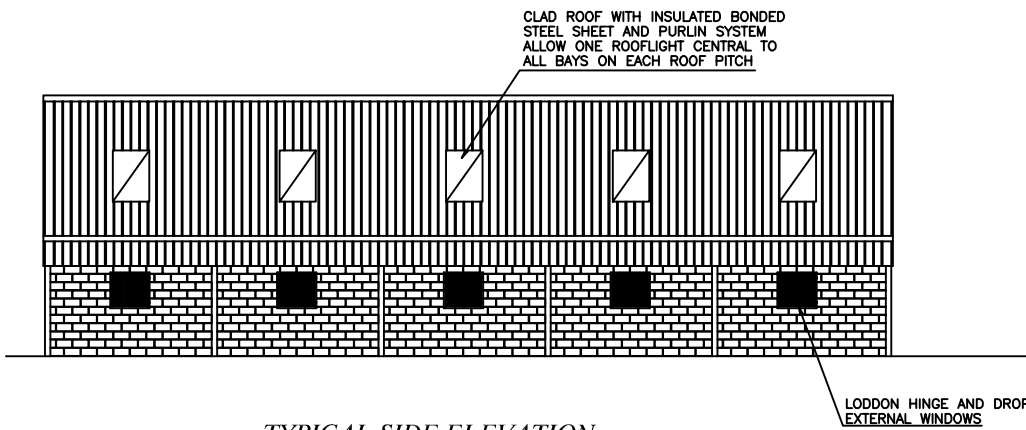

TYPICAL SIDE ELEVATION

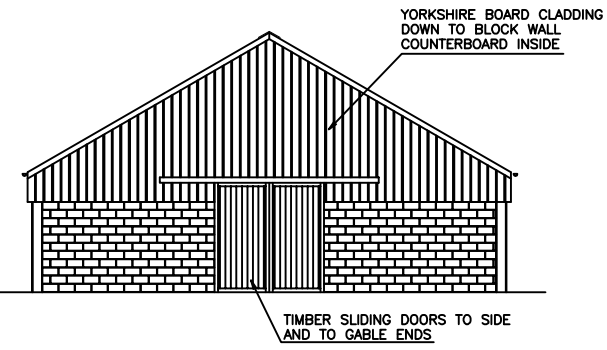

TYPICAL GABLE ELEVATION

DRAWING KEY:-

- SLIDING DOORS WITH YOKE TOP
- GRILLE TOP PANELS
- ALL TIMBER SIDE PANELS
- ◡ SEMI-AUTOMATIC DRINKERS
- ◡ SWIVEL ATTACHMENTS WITH CAST ALUMINIUM BOWLS

GENERAL NOTES:

F			
E			
D			
C			
B			
REV.	DESCRIPTION	DATE.	SIG.

CLIENT:

TITLE:
PROPOSED BUILDING PLAN

DRAWING No:	CUSTOMER No:	SALESMAN:
DRAWN:	REVISION: A	CHECKED:
SCALE: 1:150 @ A3	ORDER No:	DATE OF ISSUE:

LODDON ENGINEERING
 BECCLES ROAD, LODDON, NORWICH, NR14 6AA, TEL: 01508 520744/520747 FAX: 01508 528055

WE RESERVE THE RIGHT TO AMEND PRODUCT SPECIFICATION WITHOUT PRIOR NOTICE